


# CITY OF OURAY FELLIN PARK CONCEPTUAL MASTER PLAN

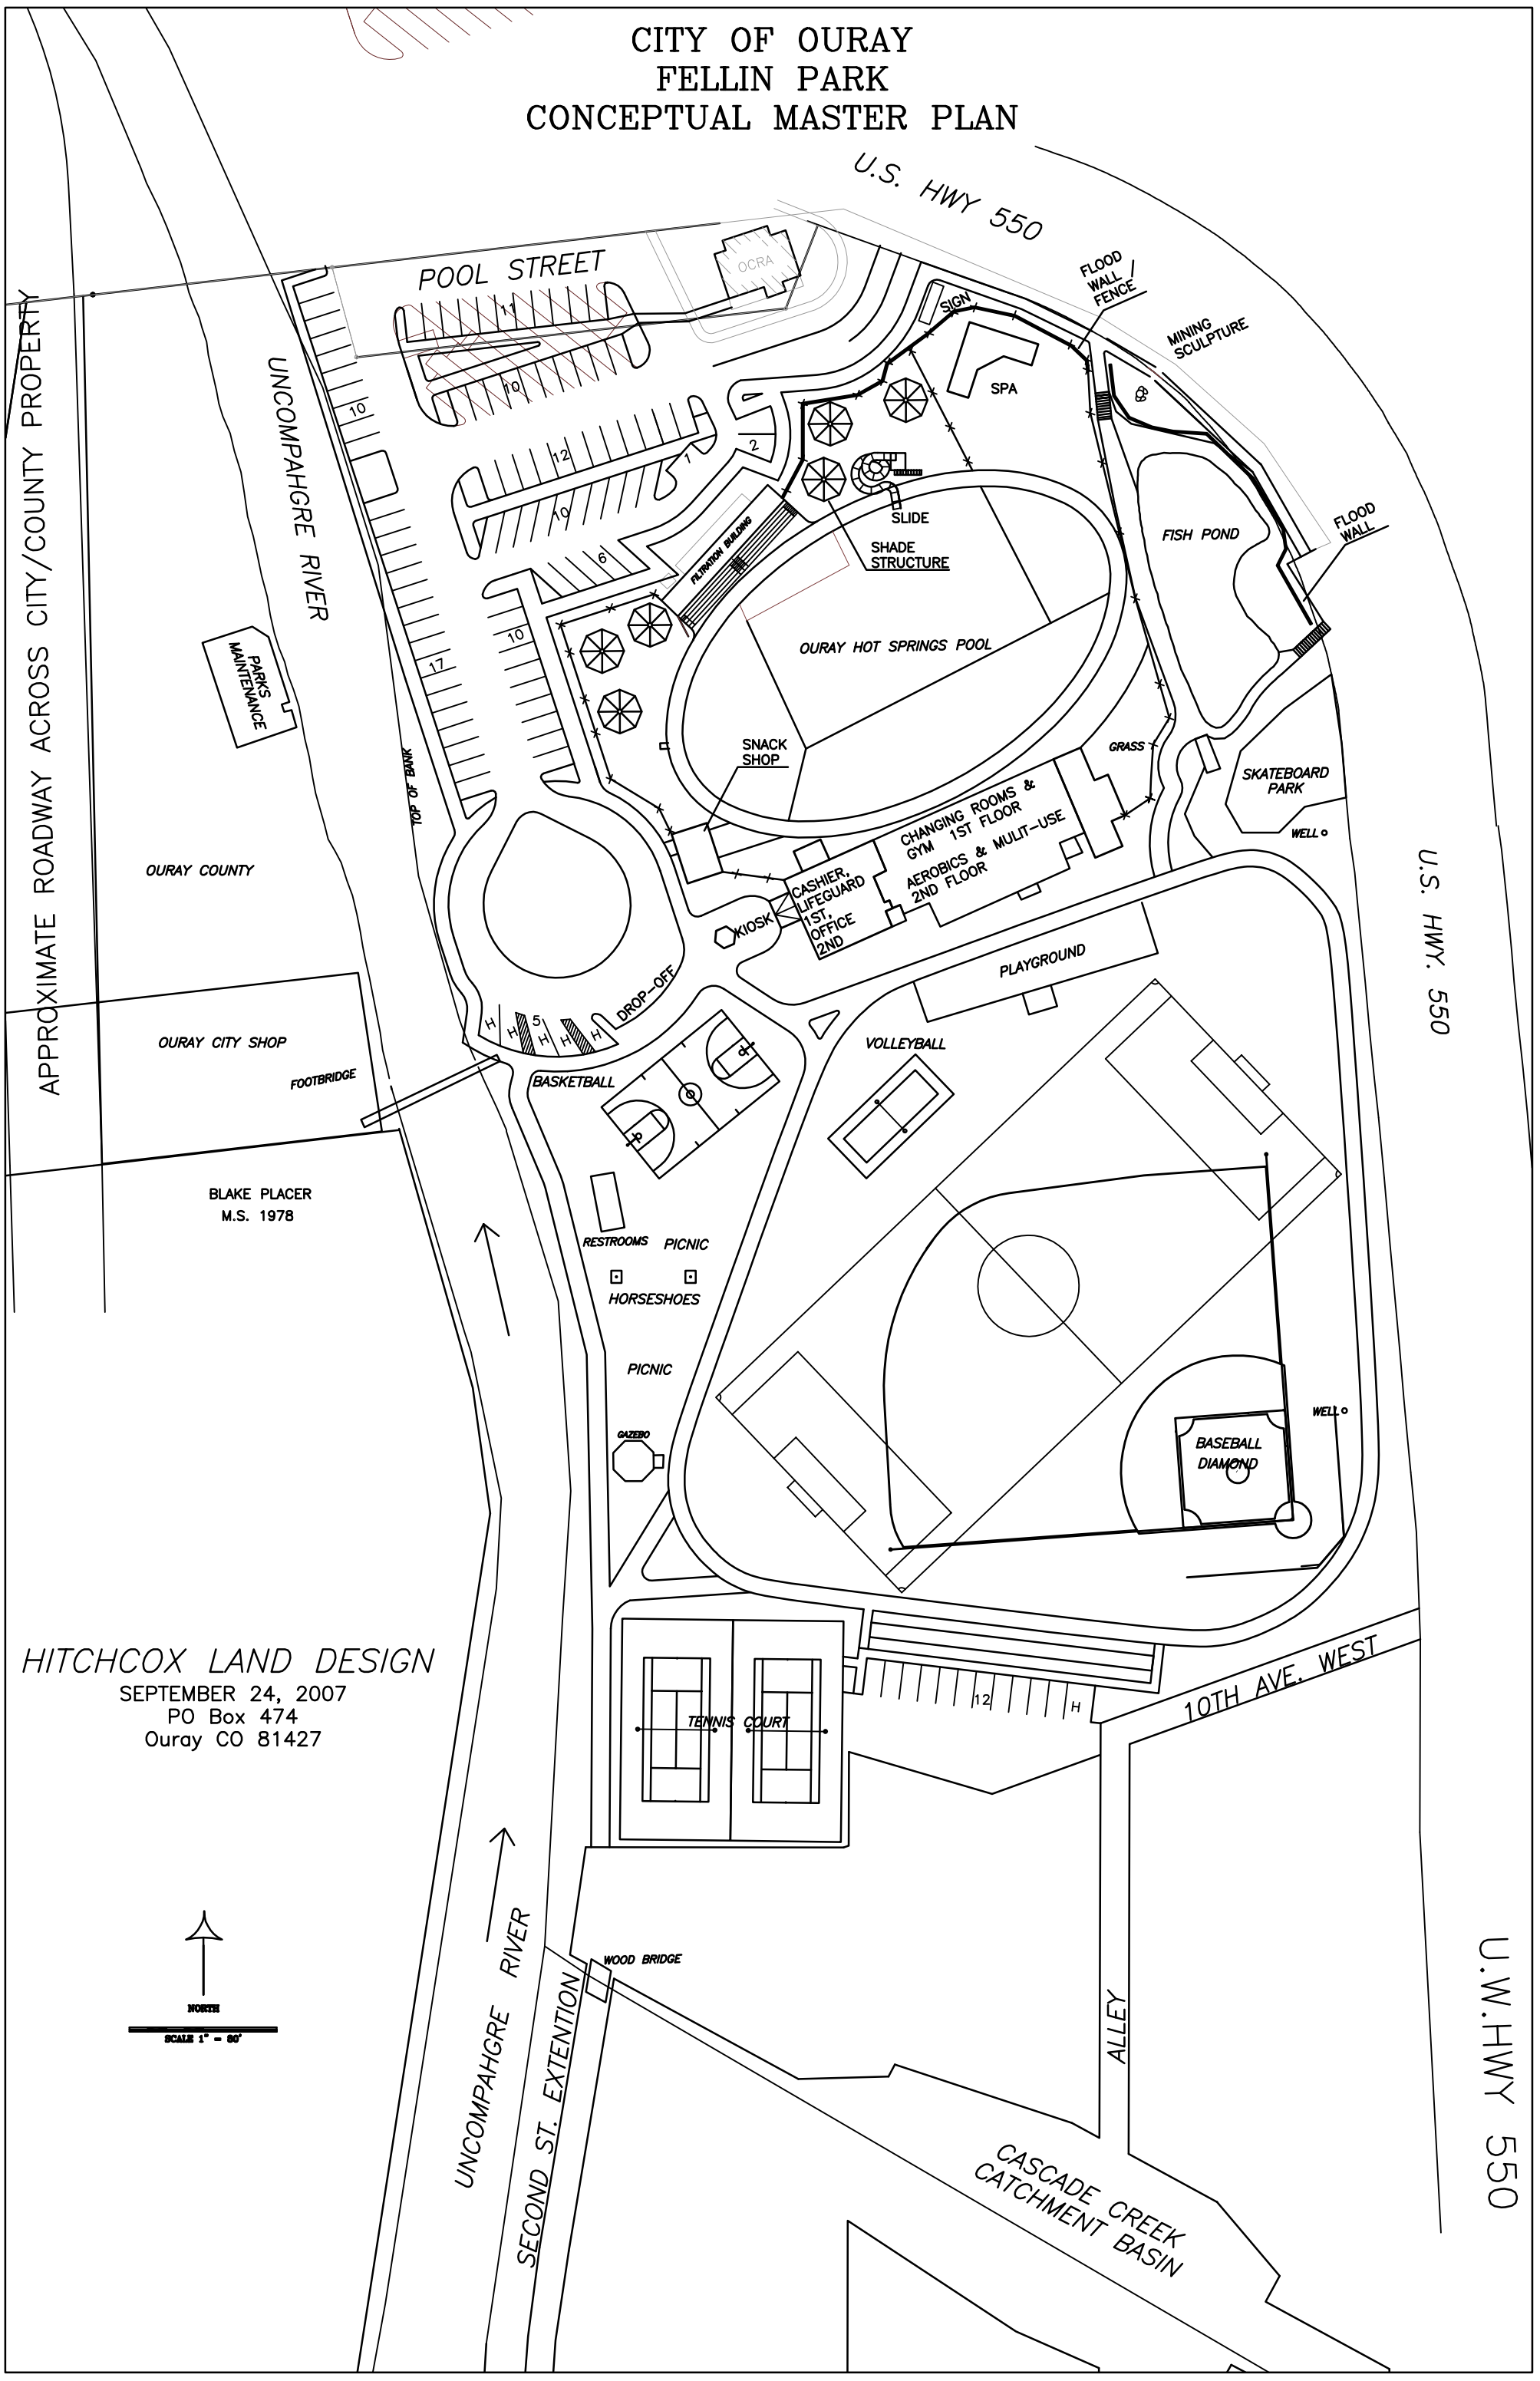


APPROXIMATE ROADWAY ACROSS CITY/COUNTY PROPERTY

OURAY COUNTY

OURAY CITY SHOP

BLAKE PLACER  
M.S. 1978

HITCHCOX LAND DESIGN  
SEPTEMBER 24, 2007  
PO Box 474  
Ouray CO 81427

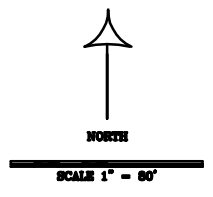

UNCOMPAHGRE RIVER

SECOND ST. EXTENTION

WOOD BRIDGE

TENNIS COURT

ALLEY

CASCADE CREEK  
CATCHMENT BASIN

10TH AVE. WEST

U.S. HWY. 550

U.W.HWY 550